




NORTHERN ELEVATION

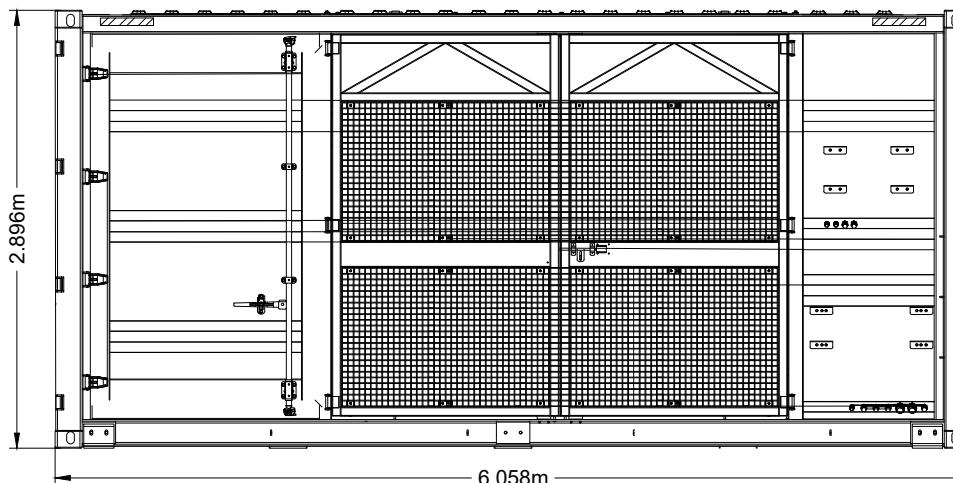


WESTERN ELEVATION

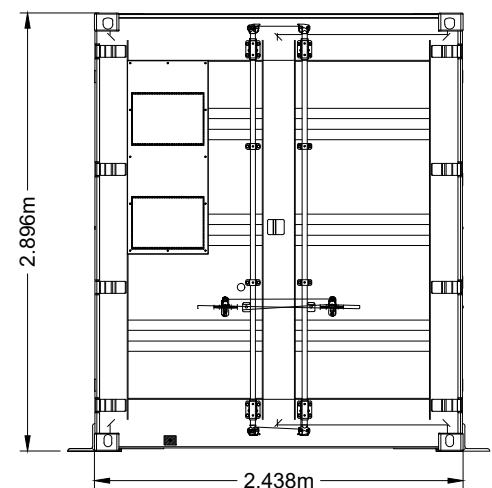

SOUTHERN ELEVATION

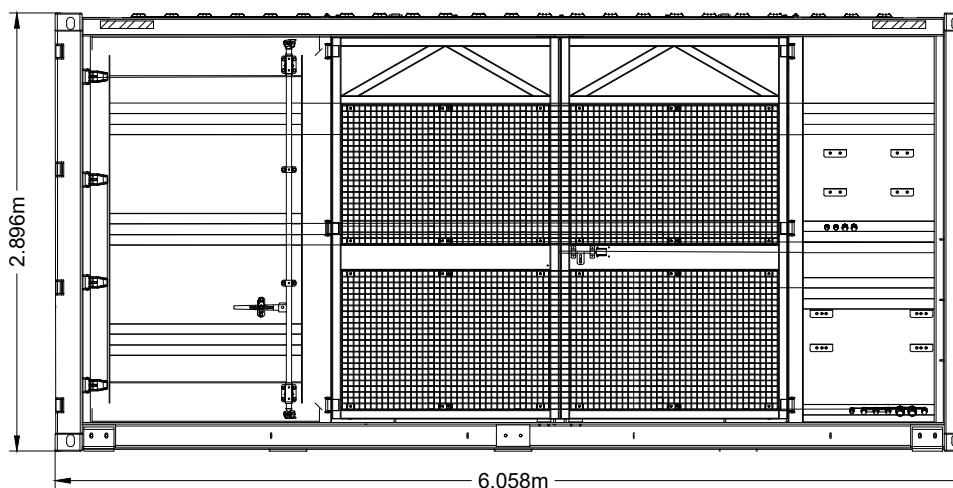

EASTERN ELEVATION

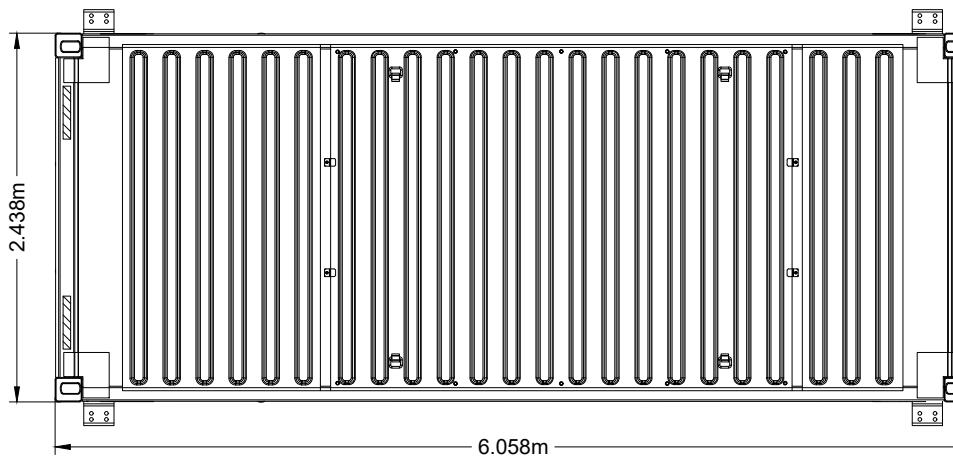

ROOF PLAN

0.2 0.5 1.0 2.0 3.0 4.0 5.0
Scale 1:50

THIS INFORMATION IS CONFIDENTIAL AND THE PROPERTY OF SIRIUS. IT IS RELEASED ON CONDITION THAT NONE OF THE INFORMATION SHALL BE DISCLOSED TO ANY THIRD PARTY OR REPRODUCED IN WHOLE OR PART WITHOUT THE PRIOR CONSENT IN WRITING OF SIRIUS

CLIENT

WINDEL SOLAR 8 LTD



4245 Park Approach, Thorpe Park, Leeds. LS15 8GB. 0113 264 9960

NOTES

KEY

JOB TITLE

ELY VALLEY SOLAR FARM

DRAWING TITLE

TRANSFORMER AND CONTROL EQUIPMENT DETAILS

DRAWN DATE APPROVED DATE

S.T 17/8/2022 J.C 22/5/2025

SCALE SHEET DRAWING NUMBER REVISION

1:50 A3L WN1011/04/06 0