




SIDE ELEVATION

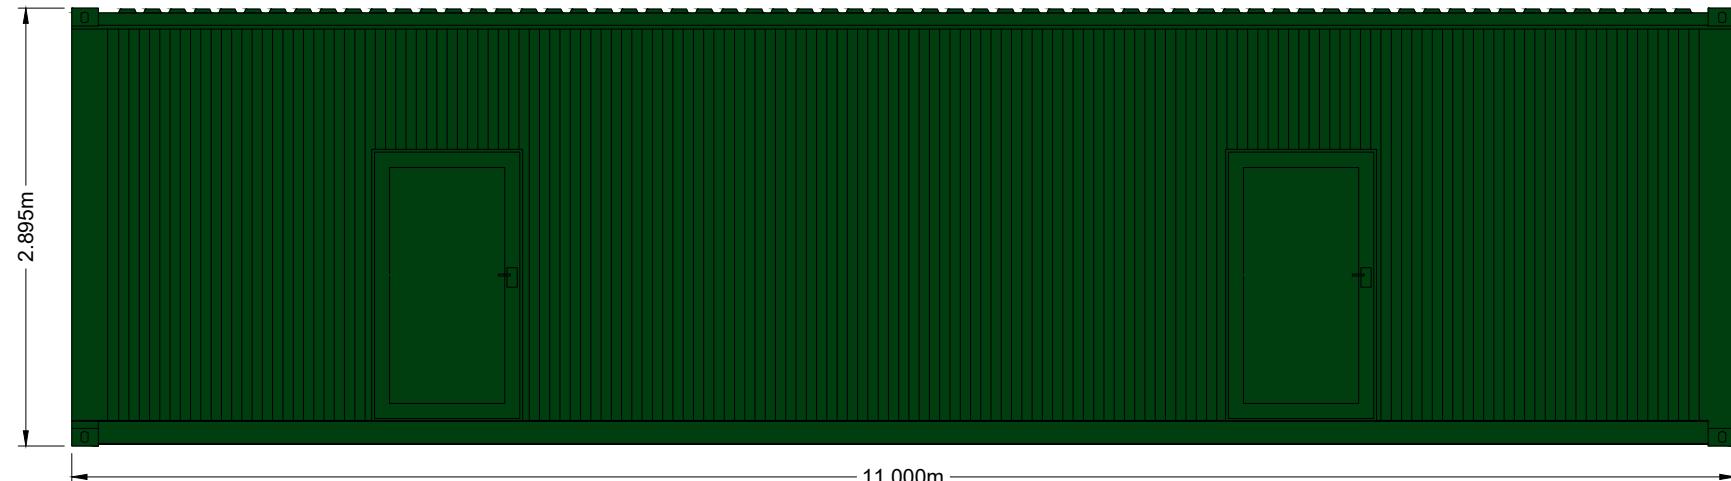


FRONT ELEVATION

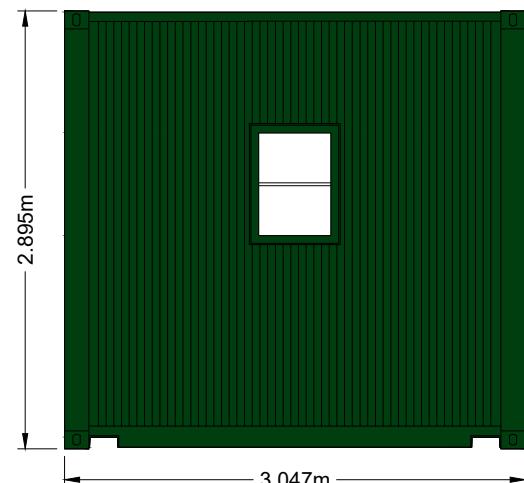

SIDE ELEVATION

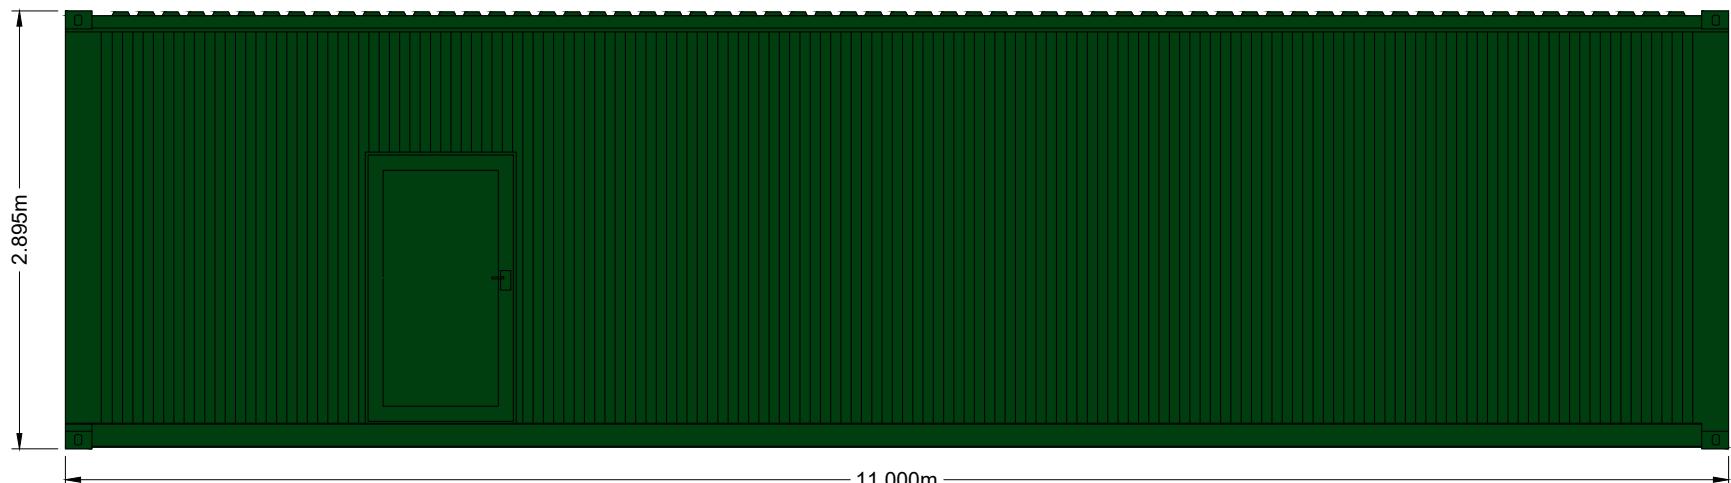

BACK ELEVATION

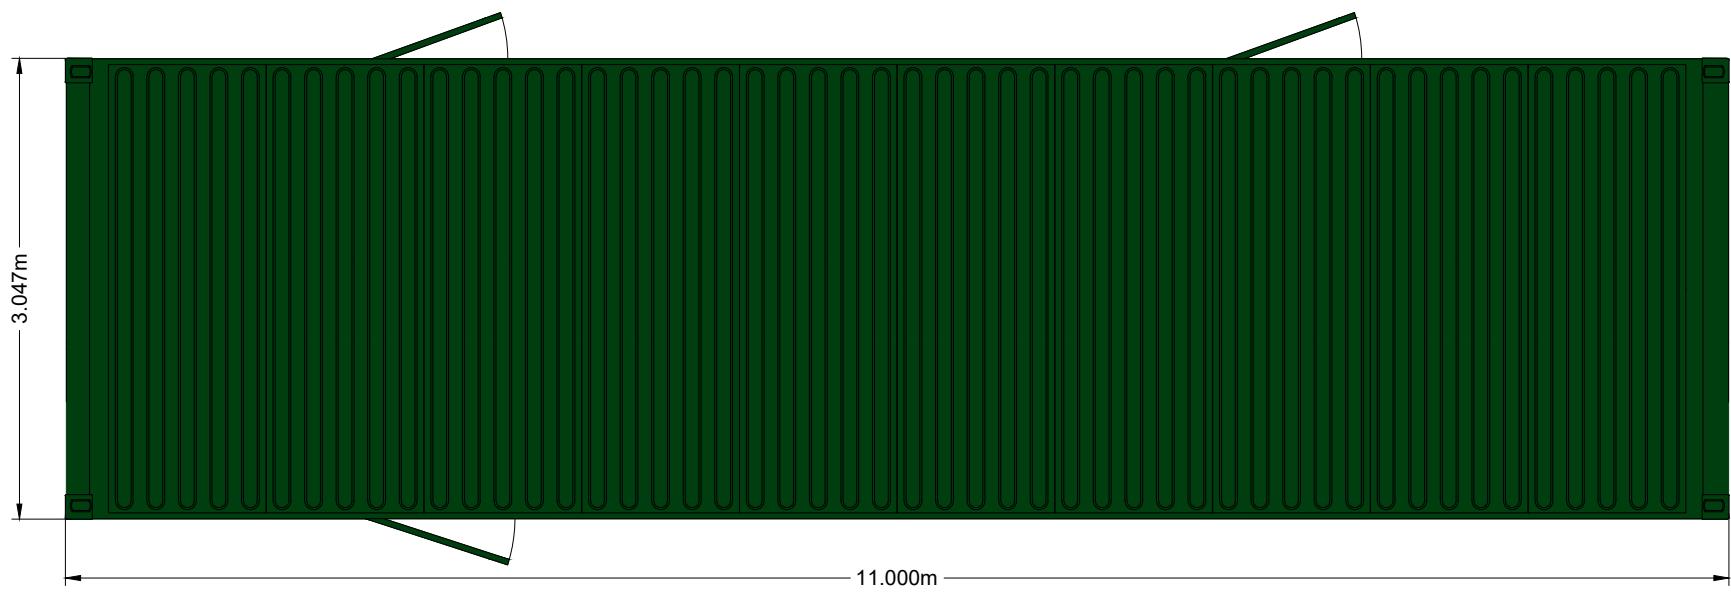

ROOF PLAN

THIS INFORMATION IS CONFIDENTIAL AND THE PROPERTY OF SIRIUS. IT IS RELEASED ON CONDITION THAT NONE OF THE INFORMATION SHALL BE DISCLOSED TO ANY THIRD PARTY OR REPRODUCED IN WHOLE OR PART WITHOUT THE PRIOR CONSENT IN WRITING OF SIRIUS

CLIENT

WINDEL SOLAR 8 LTD



NOTES

KEY

JOB TITLE
ELY VALLEY SOLAR FARM

DRAWING TITLE
CUSTOMER CABIN DETAILS

DRAWN DATE APPROVED DATE
S.T 22/5/2025 J.C 22/5/2025

SCALE SHEET DRAWING NUMBER REVISION
1:50 A3L WN1011/04/07 0