




POST


FRONT ELEVATION

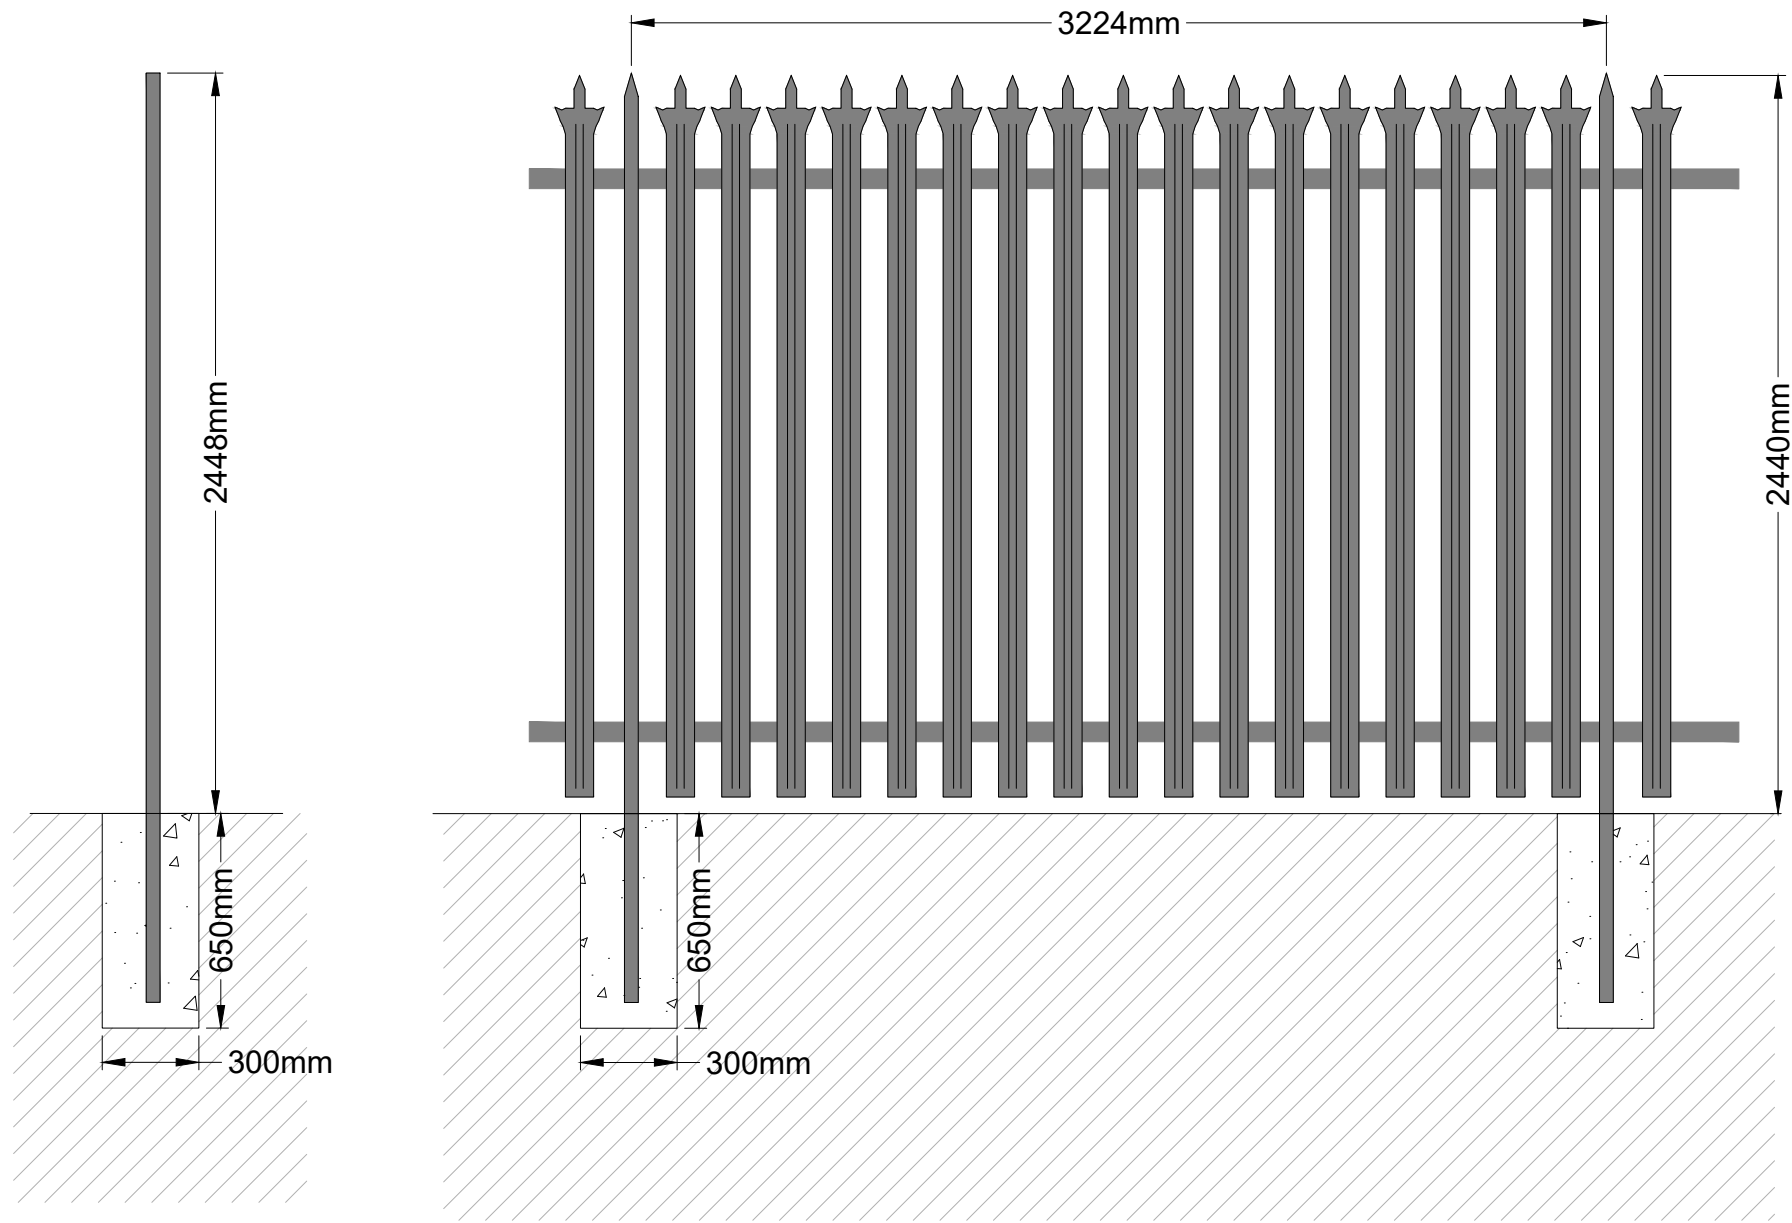

TYPICAL FENCE INSTALLATION



TYPICAL GATE INSTALLATION

 

THIS INFORMATION IS CONFIDENTIAL AND THE PROPERTY OF SIRIUS. IT IS RELEASED ON CONDITION THAT NONE OF THE INFORMATION SHALL BE DISCLOSED TO ANY THIRD PARTY OR REPRODUCED IN WHOLE OR PART WITHOUT THE PRIOR CONSENT IN WRITING OF SIRIUS

CLIENT

WINDEL SOLAR 8 LTD



NOTES

1. ALL DIMENSIONS IN MILLIMETRES
2. FINISH TO BE GALVANISED STEEL

KEY

JOB TITLE

ELY VALLEY SOLAR FARM

DRAWING TITLE

PALISADE FENCING
DETAILS

DRAWN	DATE	APPROVED	DATE
S.T	22/5/2025	J.C	22/5/2025

SCALE	SHEET	DRAWING NUMBER	REVISION
1:25	A3L	WN1011/04/11	0