

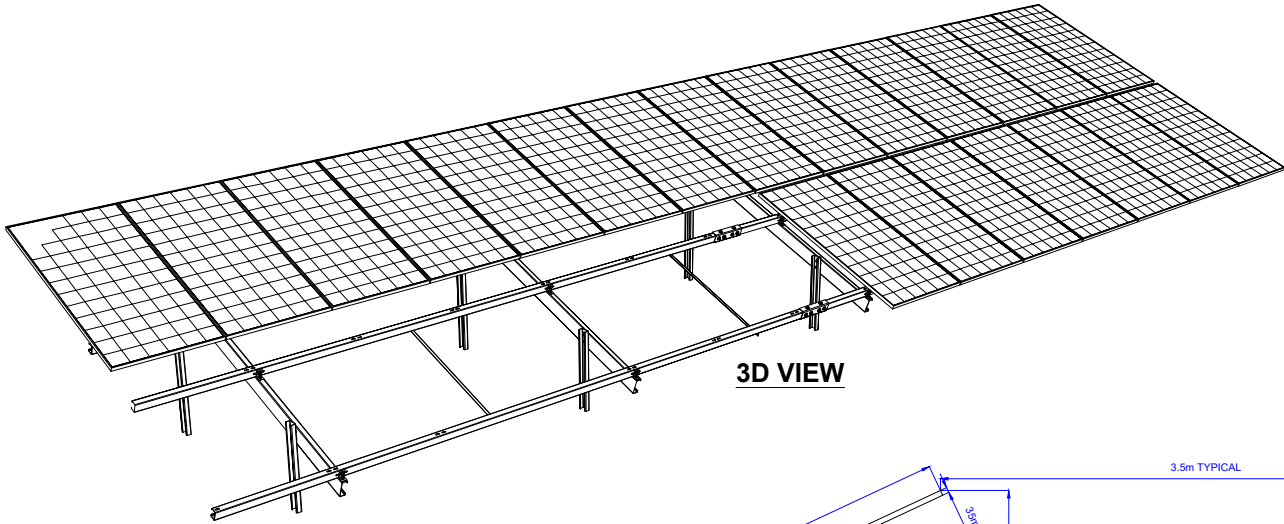


FRONT VIEW

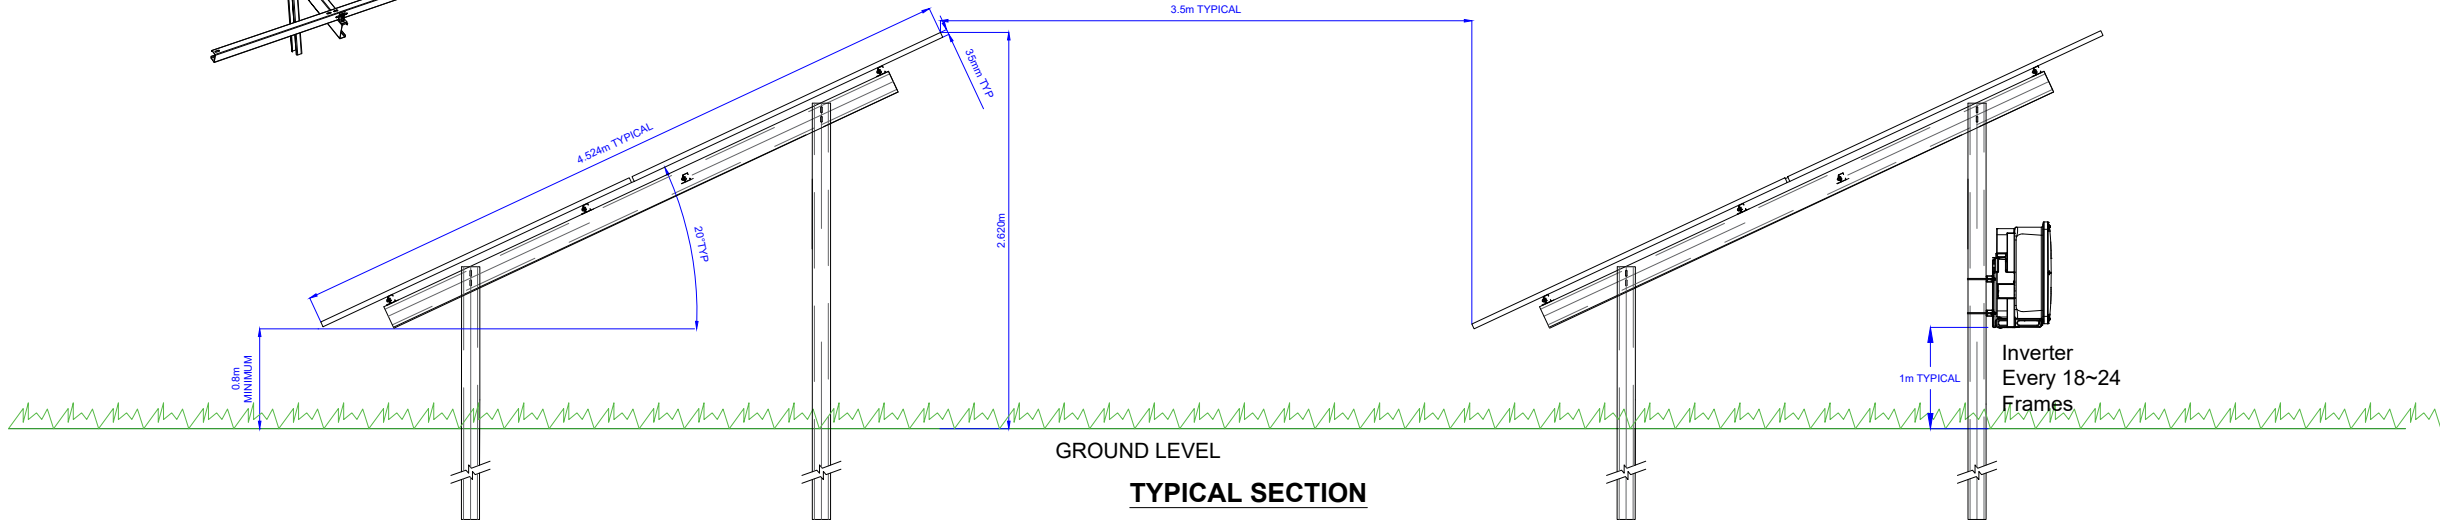


3D VIEW

BIFACIAL PV  
MODULE DETAIL

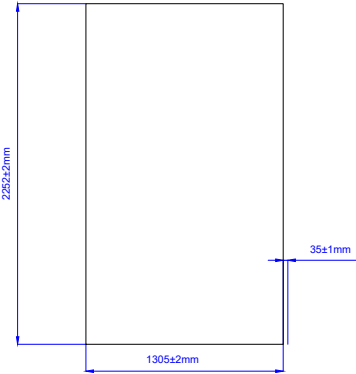

GROUND LEVEL  
TYPICAL SECTION

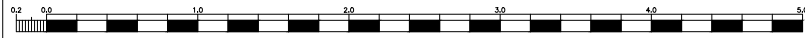

THIS INFORMATION IS CONFIDENTIAL AND THE PROPERTY OF SIRIUS. IT IS RELEASED ON CONDITION THAT NONE OF THE INFORMATION SHALL BE DISCLOSED TO ANY THIRD PARTY OR REPRODUCED IN WHOLE OR PART WITHOUT THE PRIOR CONSENT IN WRITING OF SIRIUS

CLIENT  
**WINDEL SOLAR 8 LTD**



4245 Park Approach, Thorpe Park, Leeds. LS15 8GB. 0113 264 9960

NOTES

KEY

JOB TITLE			
ELY VALLEY SOLAR FARM			
DRAWING TITLE			
PV PANEL DETAILS			
DRAWN	DATE	APPROVED	DATE
S.T	22/5/2025	J.C	22/5/2025
SCALE	SHEET	DRAWING NUMBER	REVISION
1:50	A3L	WN1011/04/04	0