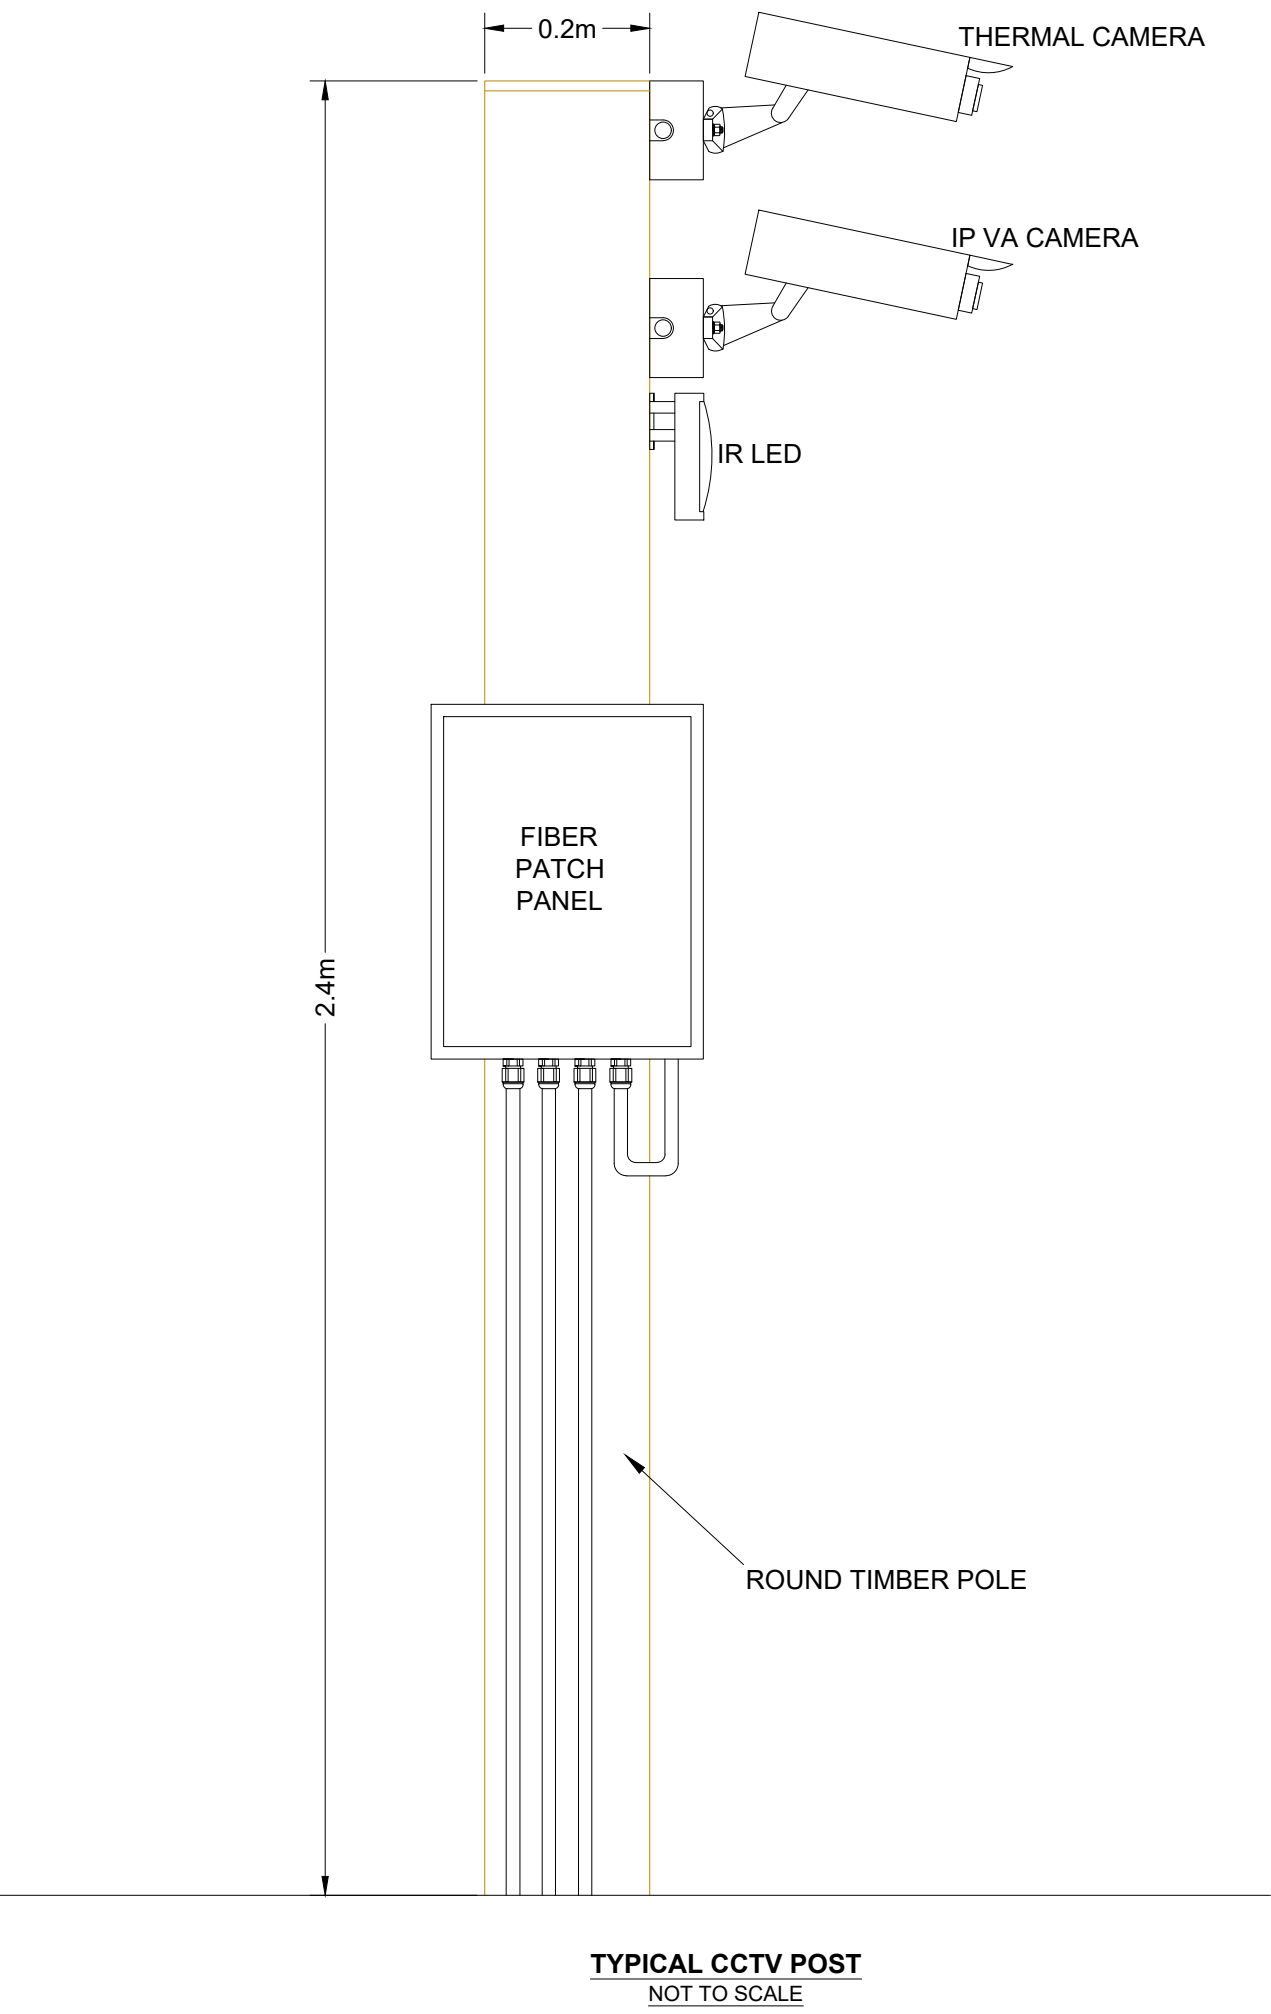
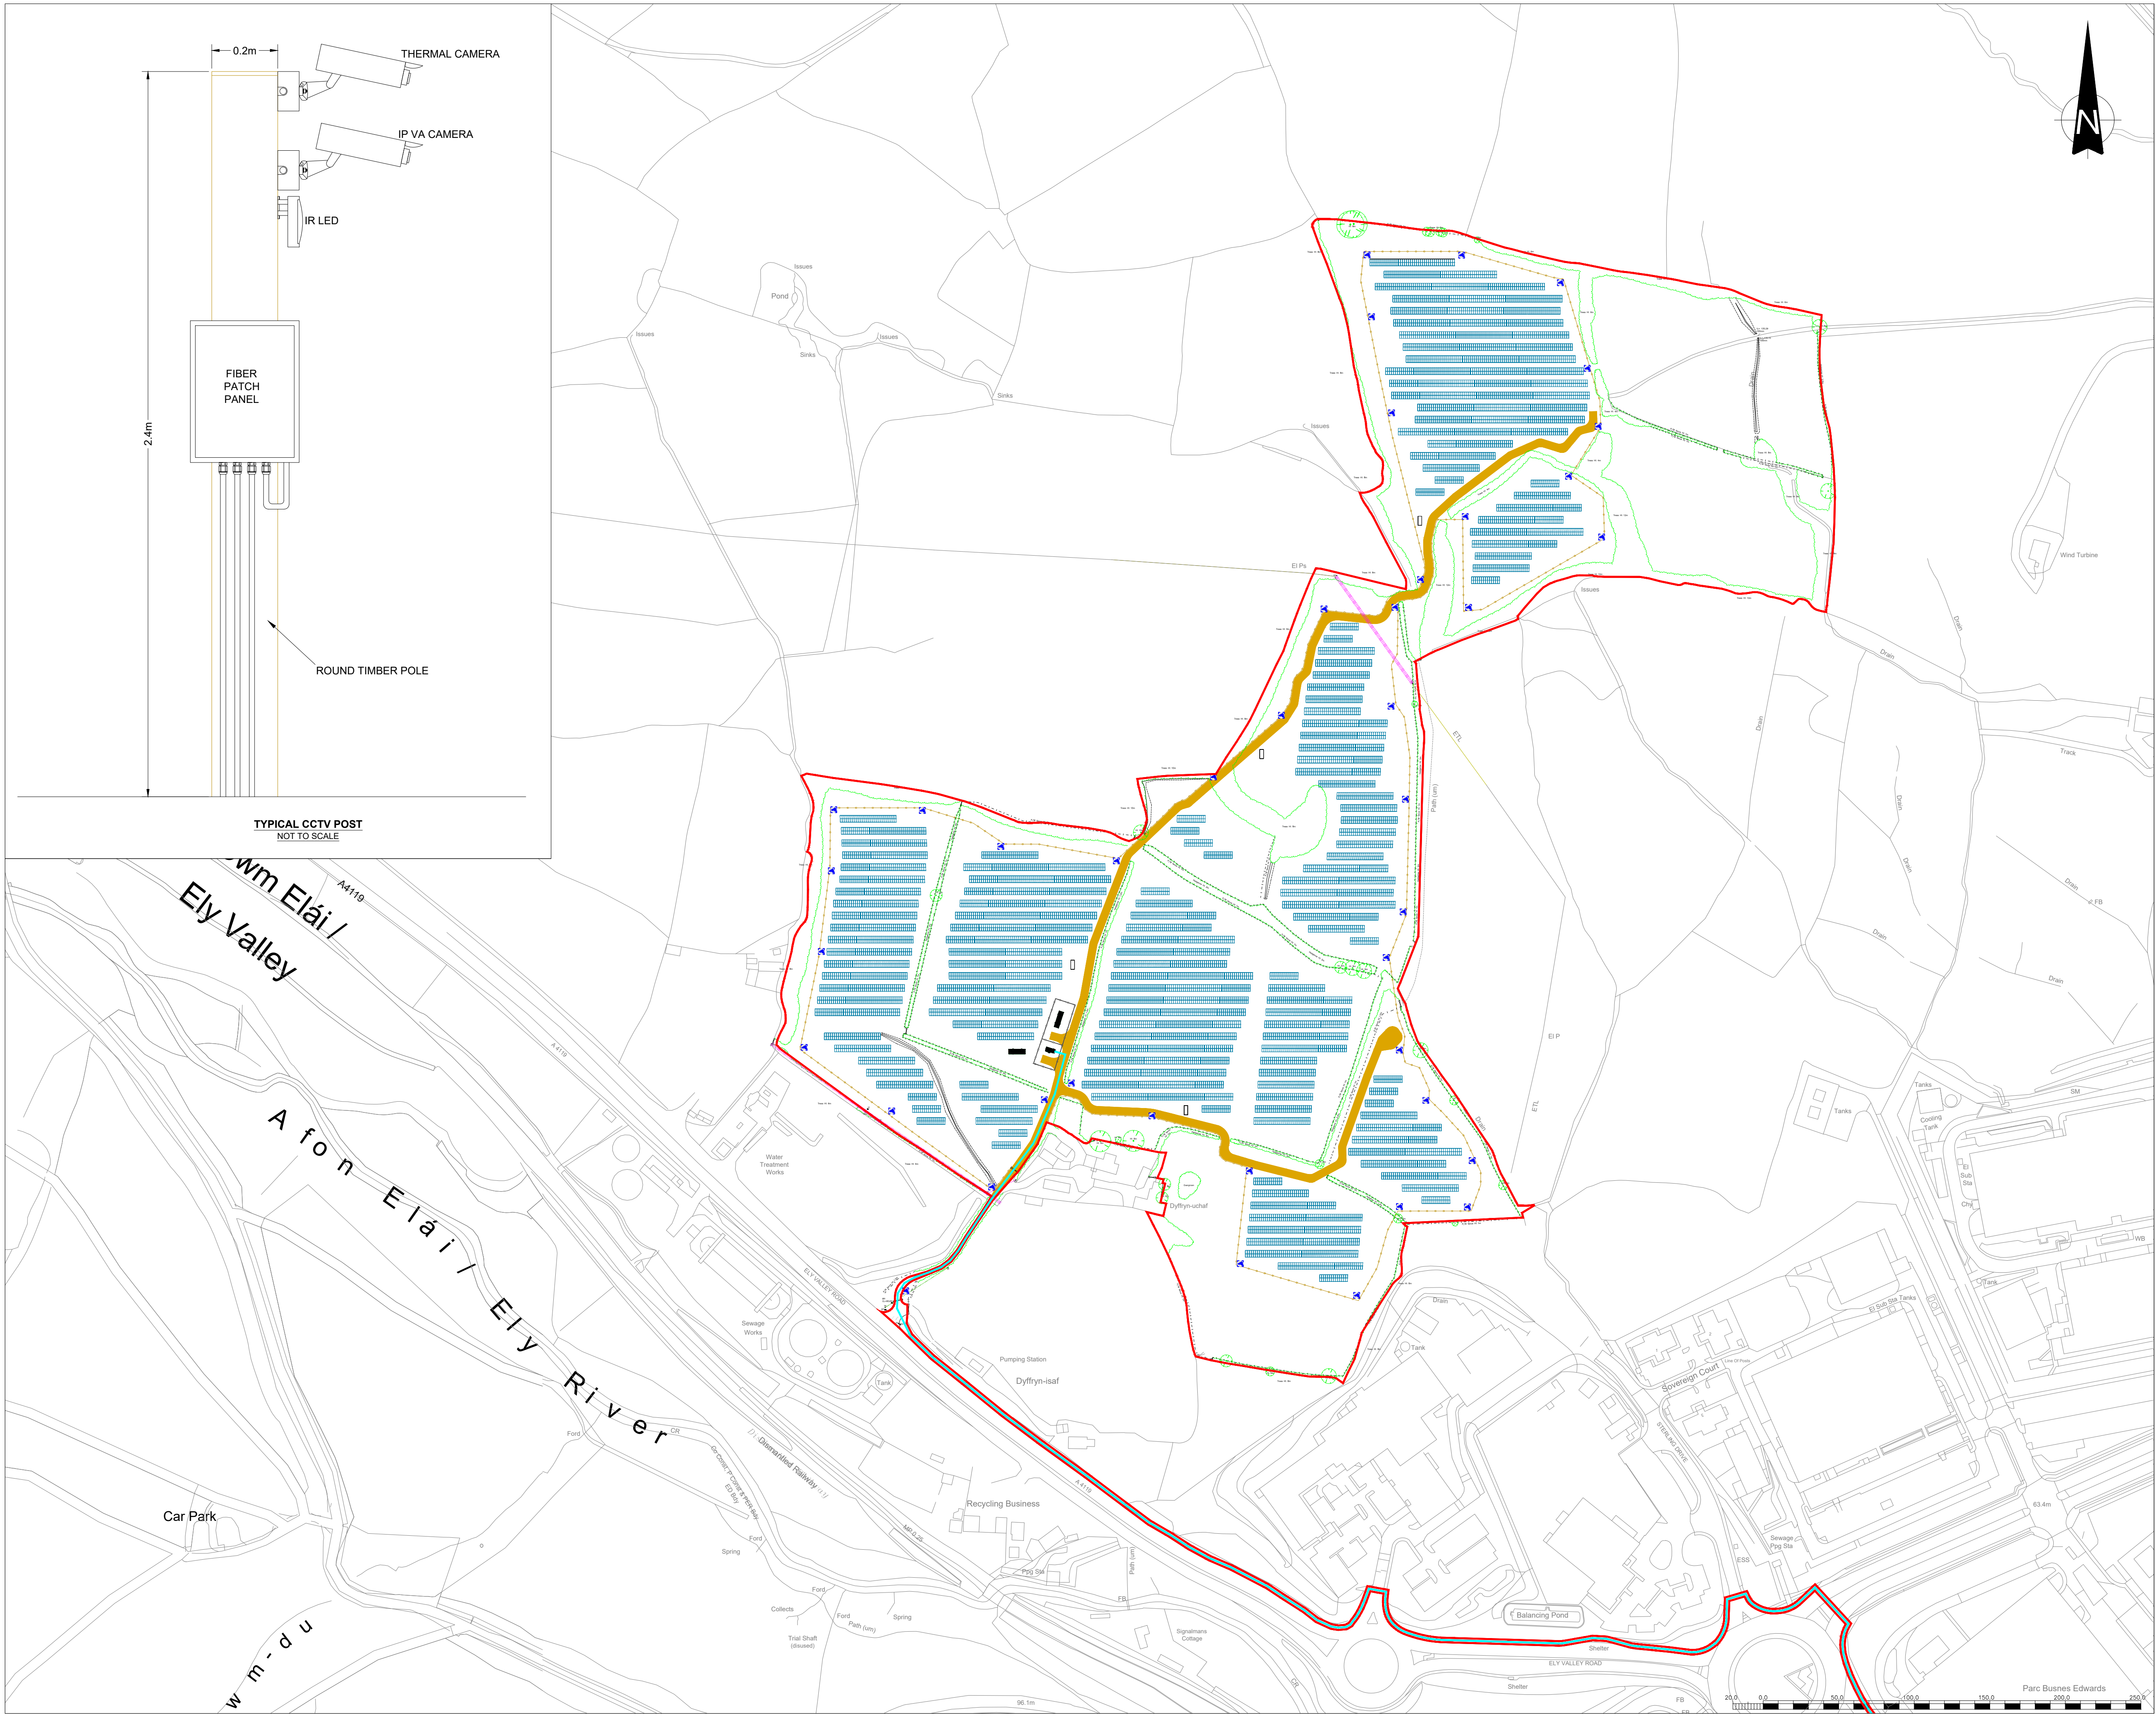


THIS INFORMATION IS CONFIDENTIAL AND THE PROPERTY OF SIRIUS. IT IS RELEASED ON CONDITION THAT NONE OF THE INFORMATION SHALL BE DISCLOSED TO ANY THIRD PARTY OR REPRODUCED IN WHOLE OR PART WITHOUT THE PRIOR CONSENT IN WRITING OF SIRIUS.

- KEY**
- EXISTING HEDGES
 - EXISTING TREES
 - PROPOSED PERIMETER DEER FENCE
 - PROPOSED PALISADE SECURITY FENCE
 - PROPOSED CABLE ROUTE
 - PROPOSED ACCESS TRACK
 - PROPOSED PV PANELS
 - PROPOSED SPARES CABIN
 - PROPOSED TRANSFORMER
 - PROPOSED DNO SUBSTATION
 - PROPOSED CUSTOMER CABIN
 - PROPOSED CCTV LOCATION

REV	DESCRIPTION	DATE	BY
-----	-------------	------	----

CLIENT

WINDEL SOLAR 8 LTD



4245 Park Approach, Thorpe Park, Leeds. LS15 8GB. 0113 264 9960

JOB TITLE

ELY VALLEY SOLAR FARM

DRAWING TITLE

FENCING AND SECURITY DETAILS

DRAWN	DATE	APPROVED	DATE
S.T	17/6/2025	J.C	17/6/2025
SCALE	SHEET	DRAWING NUMBER	REVISION
1:2000	A1L	WN1011/04/09	0