


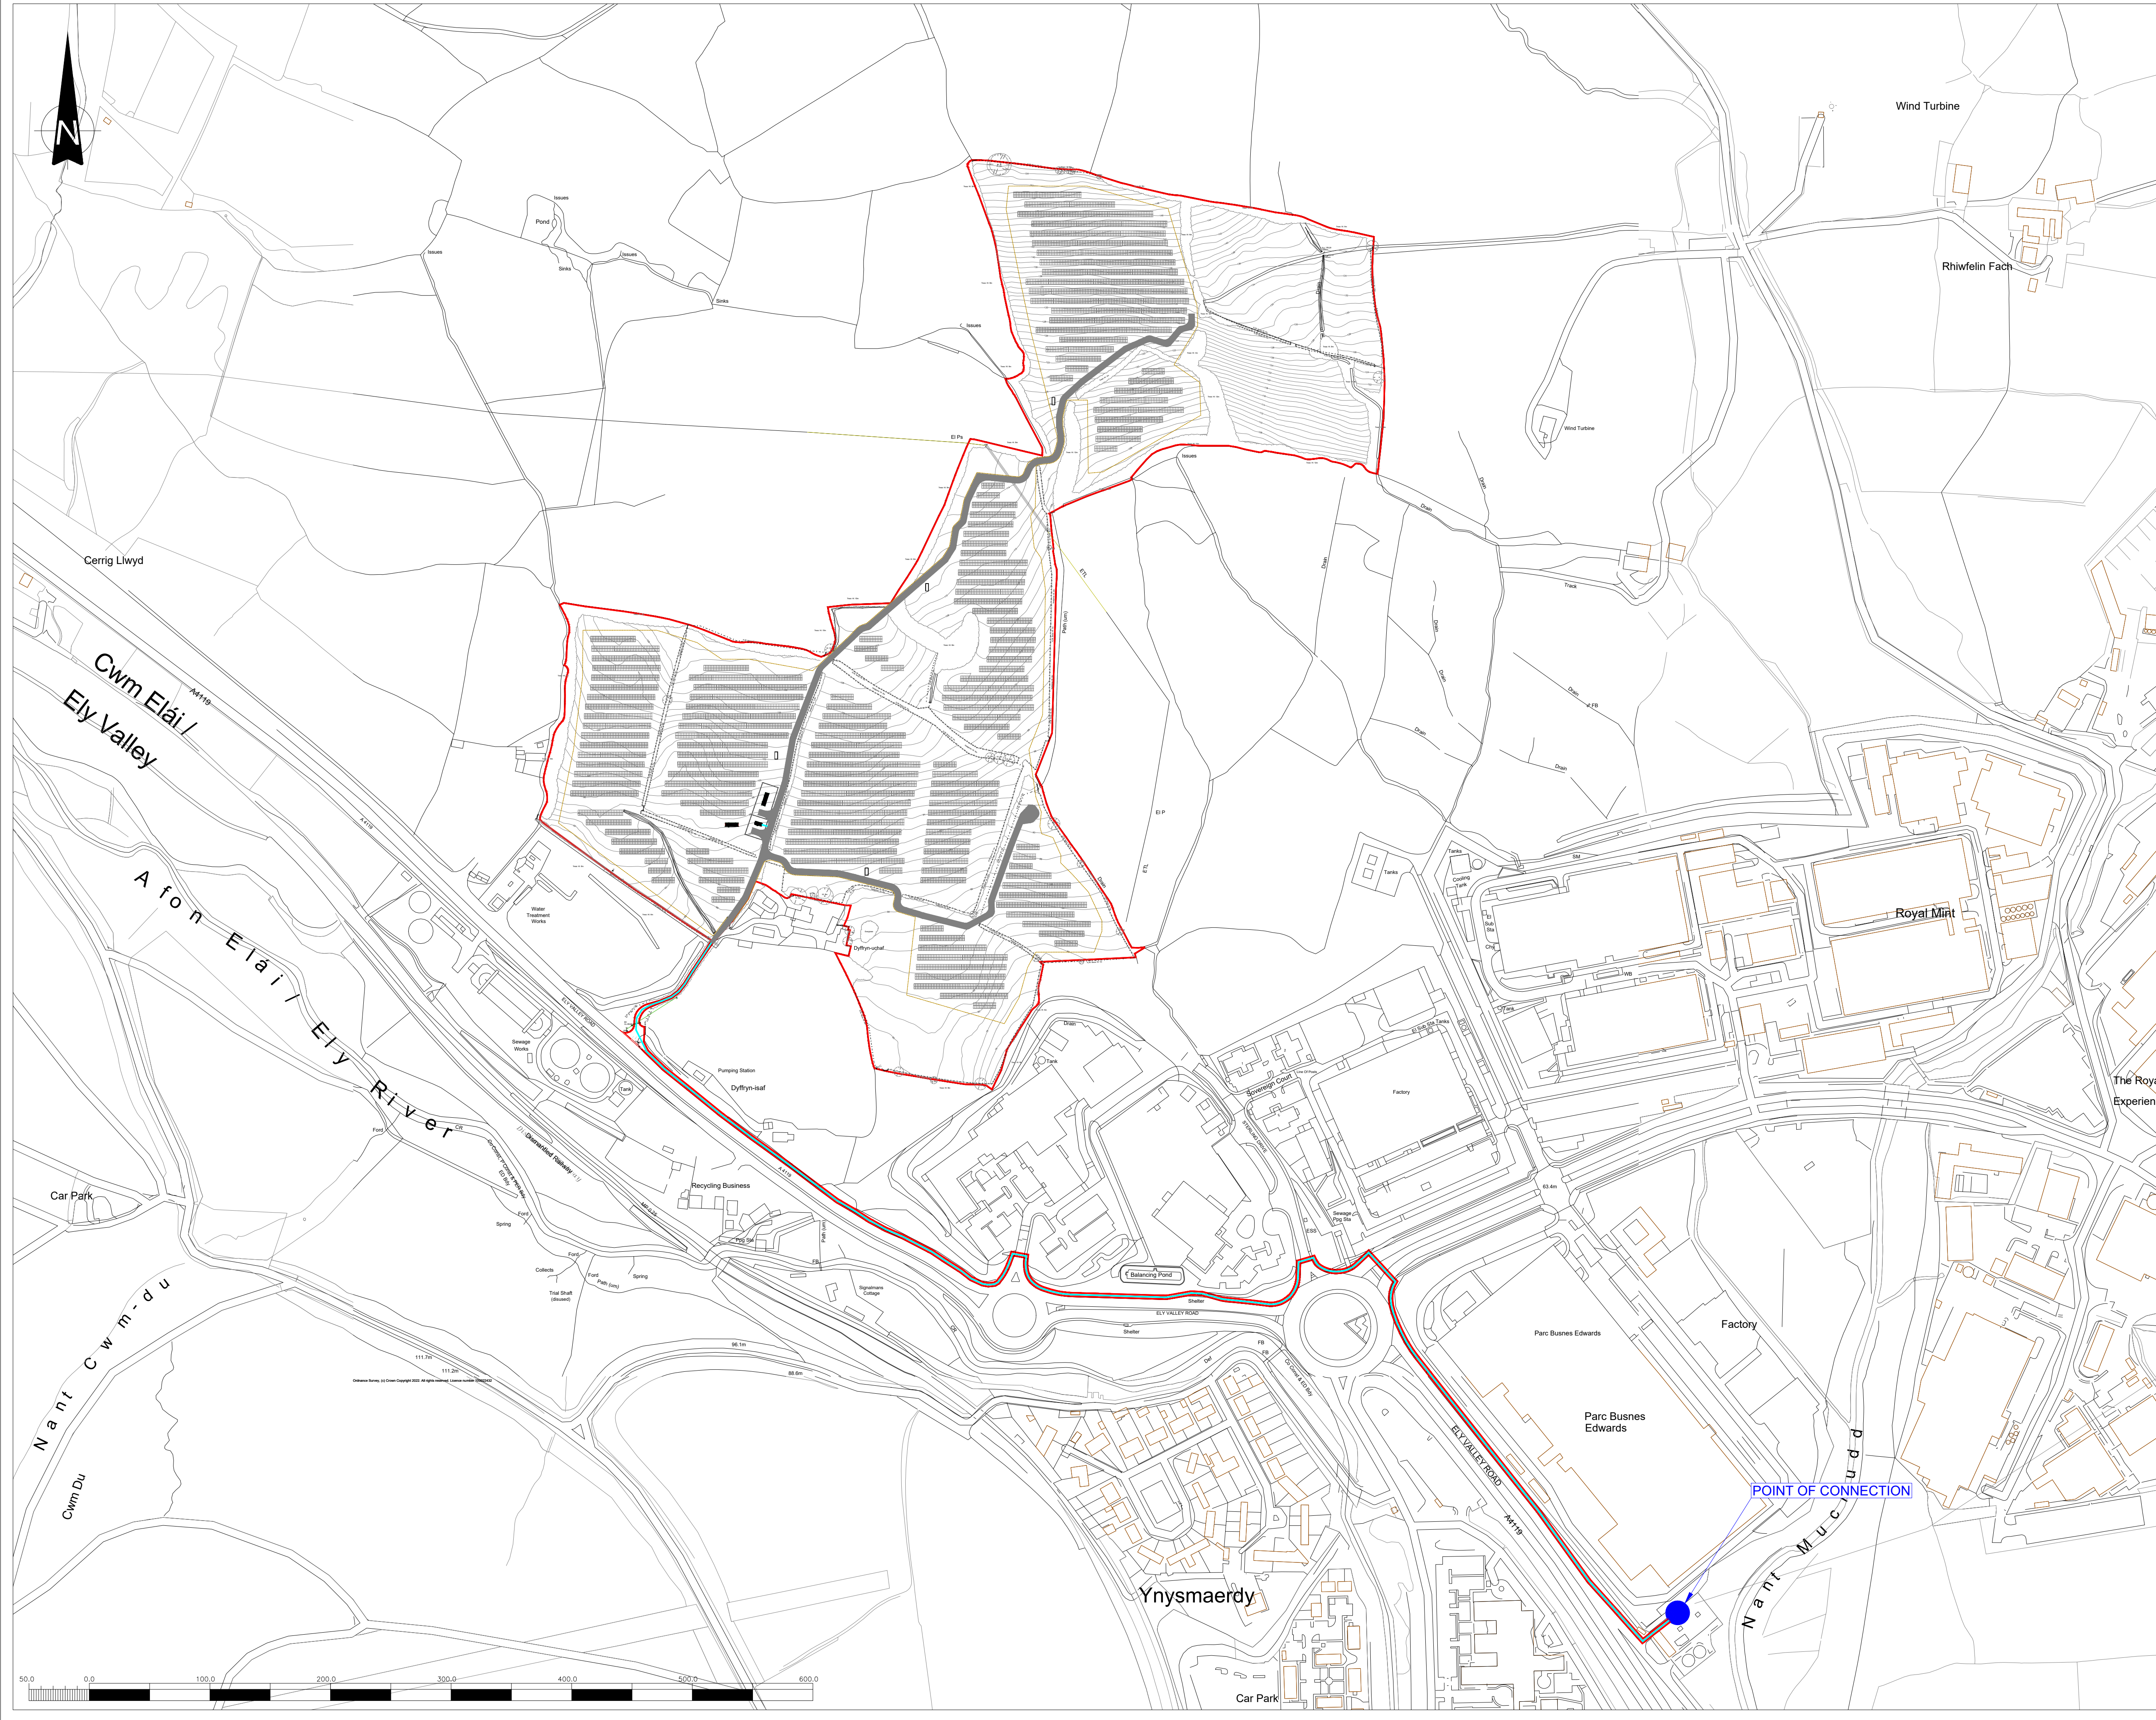

THIS INFORMATION IS CONFIDENTIAL AND THE PROPERTY OF SIRIUS. IT IS RELEASED ON CONDITION THAT NONE OF THE INFORMATION SHALL BE DISCLOSED TO ANY THIRD PARTY OR REPRODUCED IN WHOLE OR PART WITHOUT THE PRIOR CONSENT IN WRITING OF SIRIUS.

KEY

- PLANNING APPLICATION BOUNDARY
- PROPOSED CABLE ROUTE

REV	DESCRIPTION	DATE	BY

CLIENT

WINDEL SOLAR 8 LTD


4245 Park Approach, Thorpe Park, Leeds, LS16 6GB 0113 264 9960

JOB TITLE

ELY VALLEY SOLAR FARM

DRAWING TITLE

PROPOSED CABLE ROUTE

DRAWN	DATE	APPROVED	DATE
S.T	17/6/2025	J.C	17/6/2025

SCALE	SHEET	DRAWING NUMBER	REVISION
1:2500	A1L	WN1011/04/13	0